



Floodplain Construction On Fill

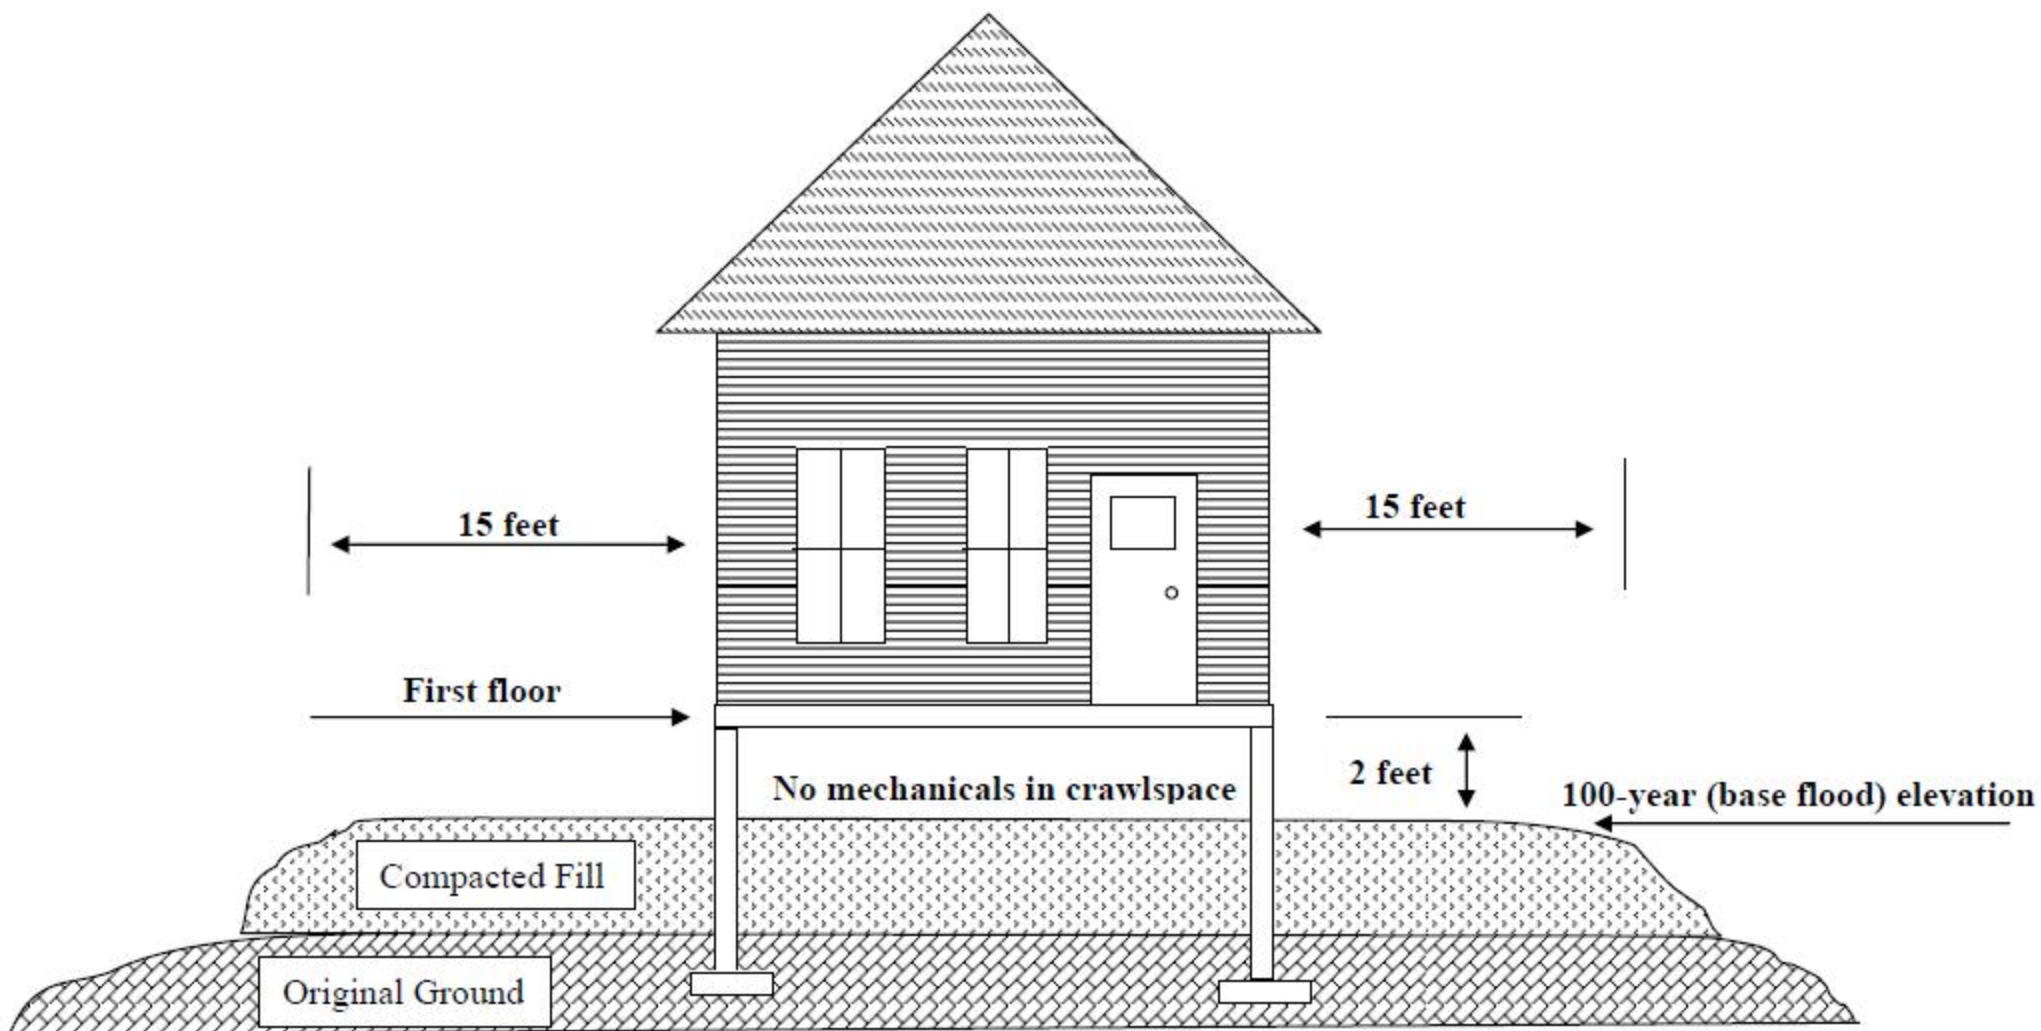


Floodplain Residential Construction

No Garage

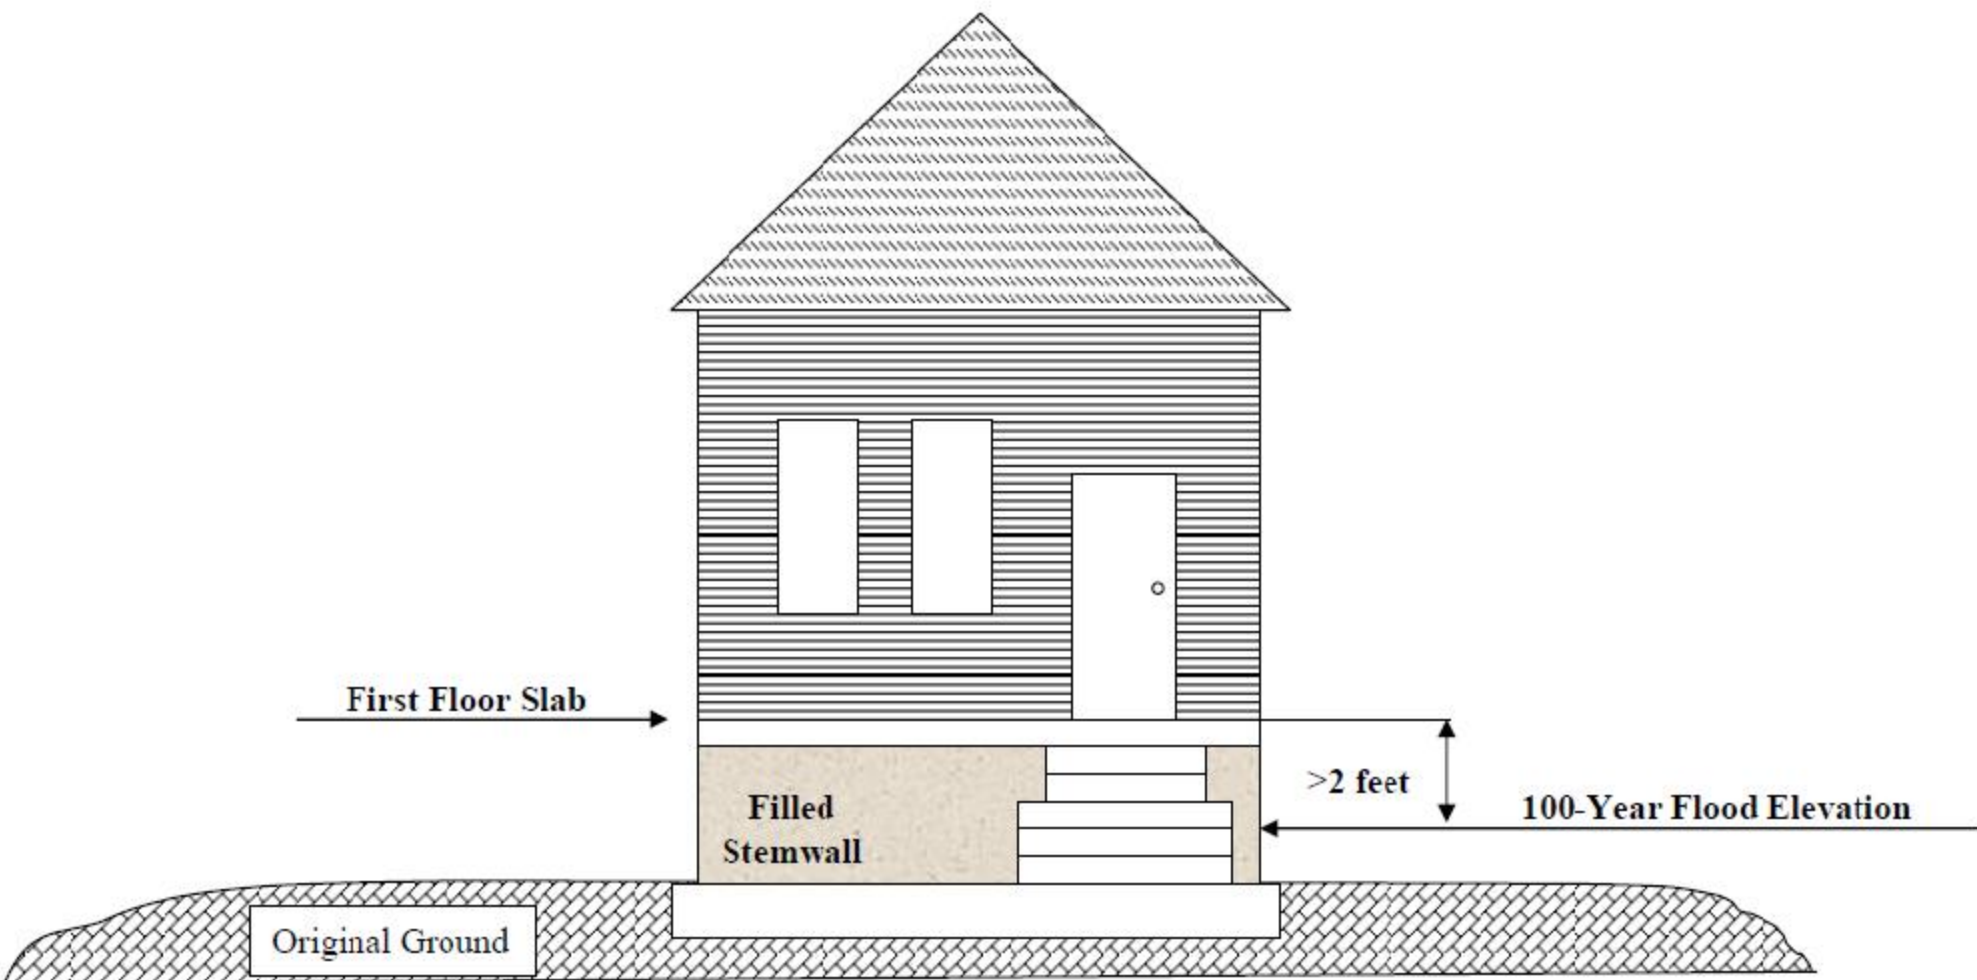


Floodplain Residential Construction

Attached Garage

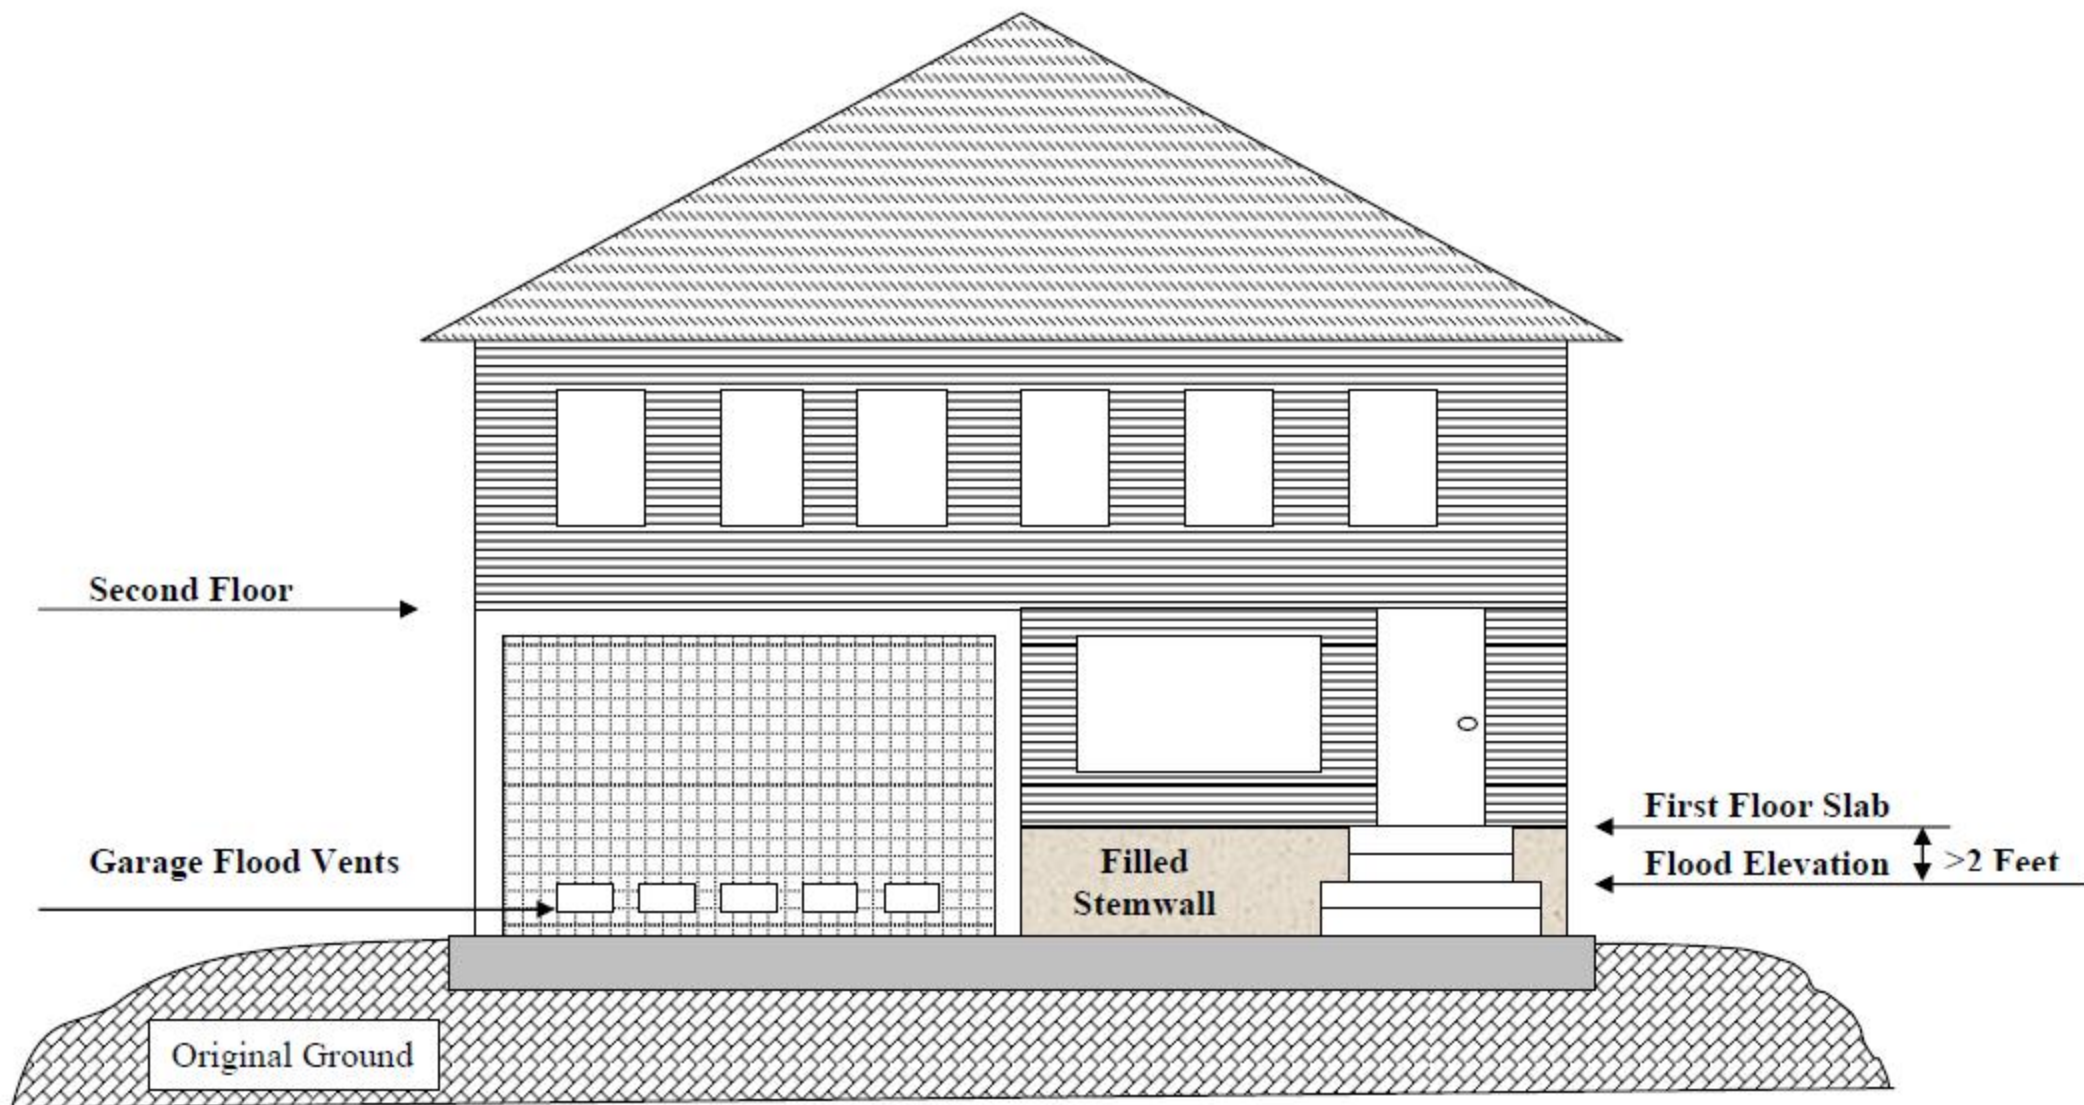

Floodplain Residential Construction Over Garage

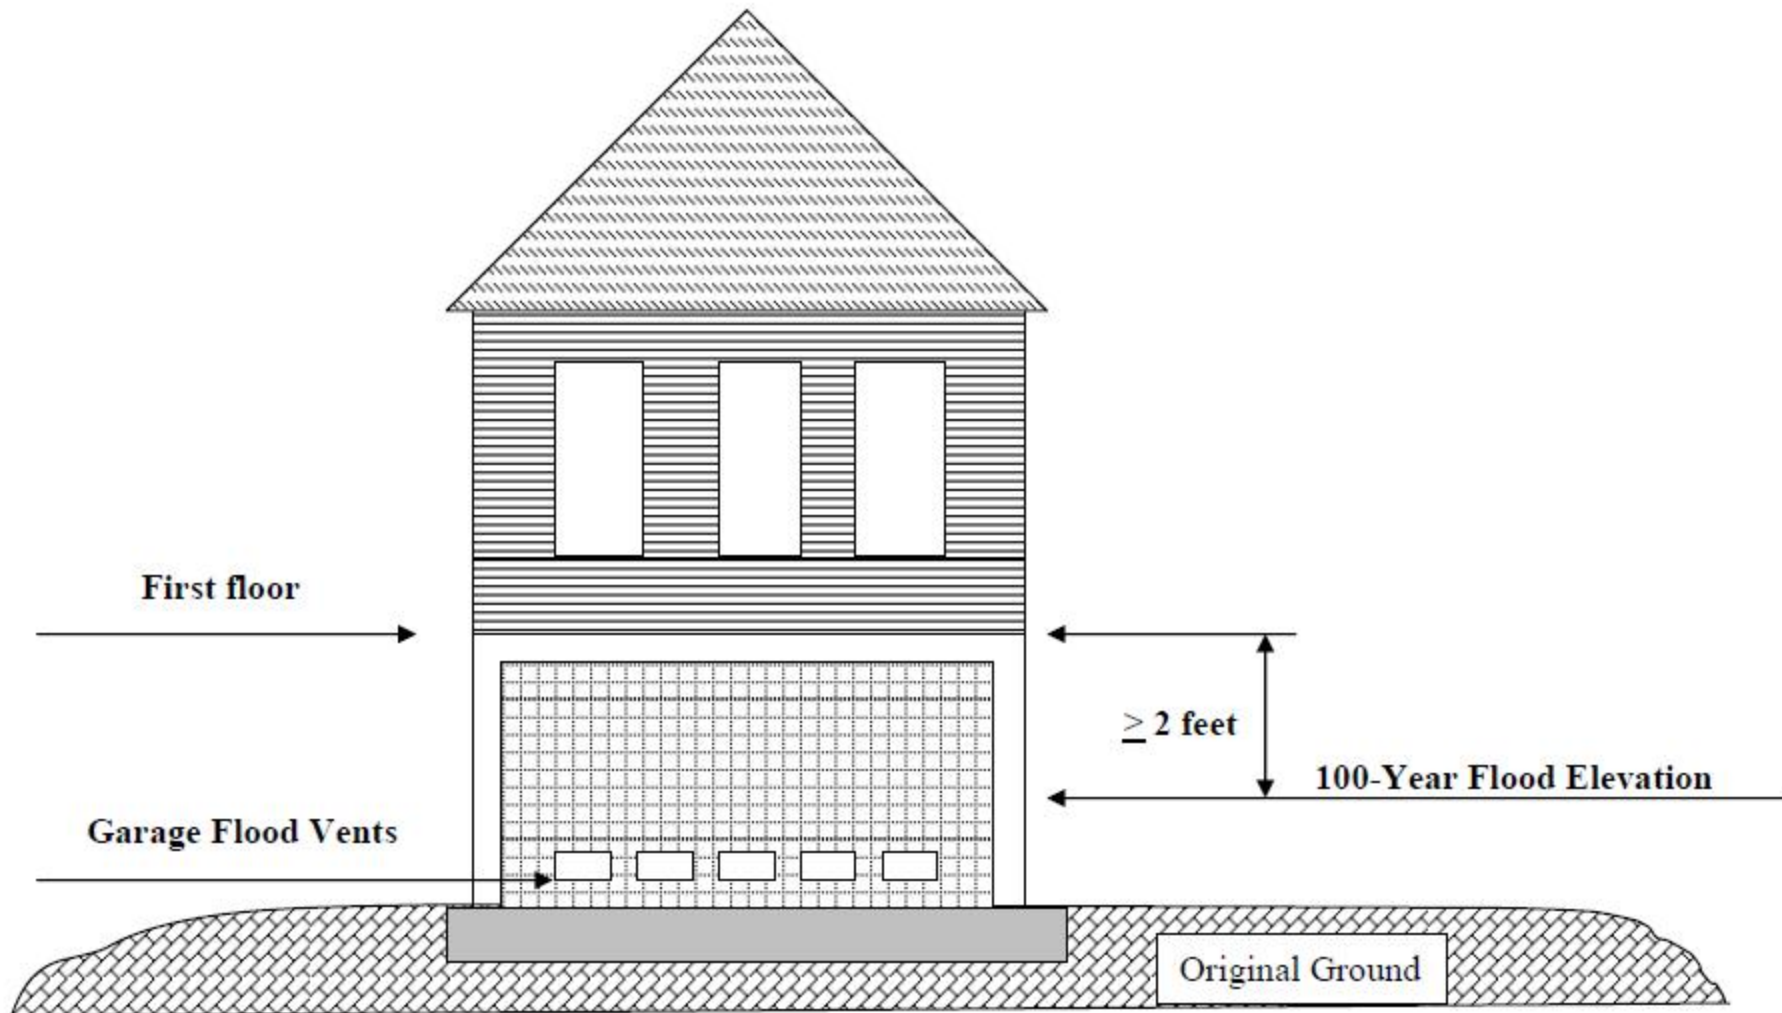

Floodplain Residential Construction

On Fill

